


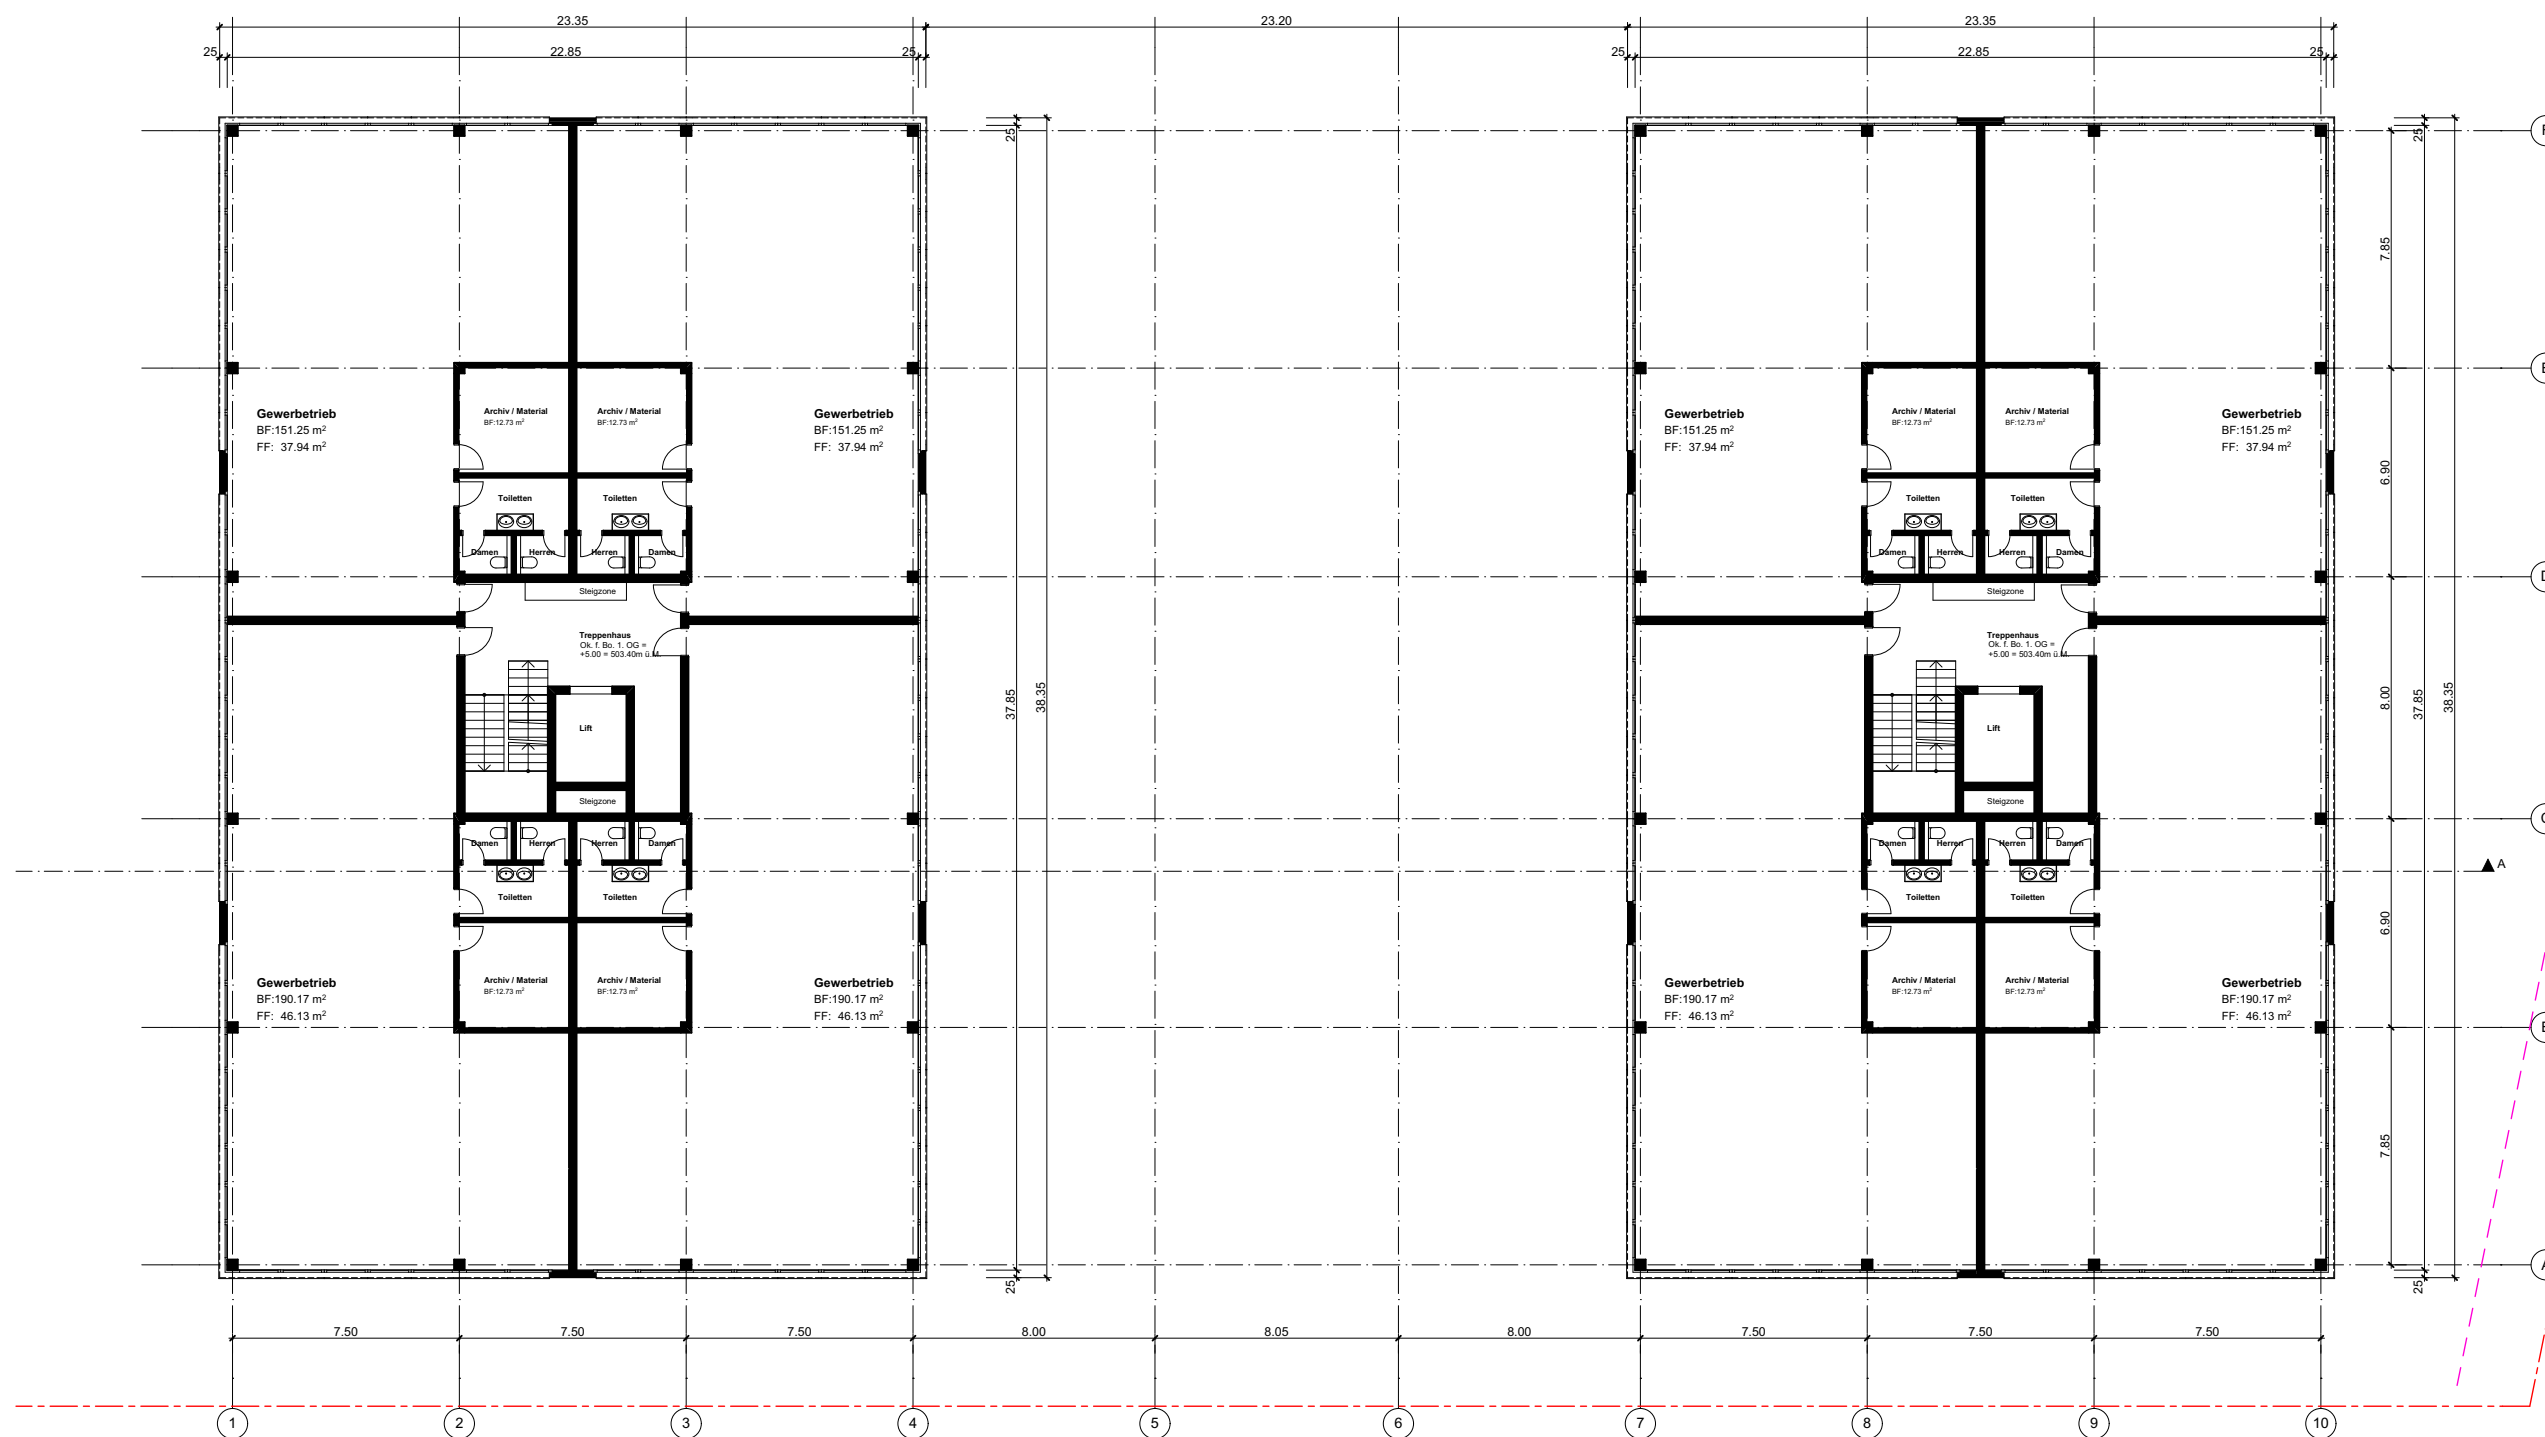

# Grundriss 1. / 3. OG



Grundriss 1. / 3. OG

Datum: 29.02.2016  
 Massstab: 1:250  
 Zeichner: DB

