


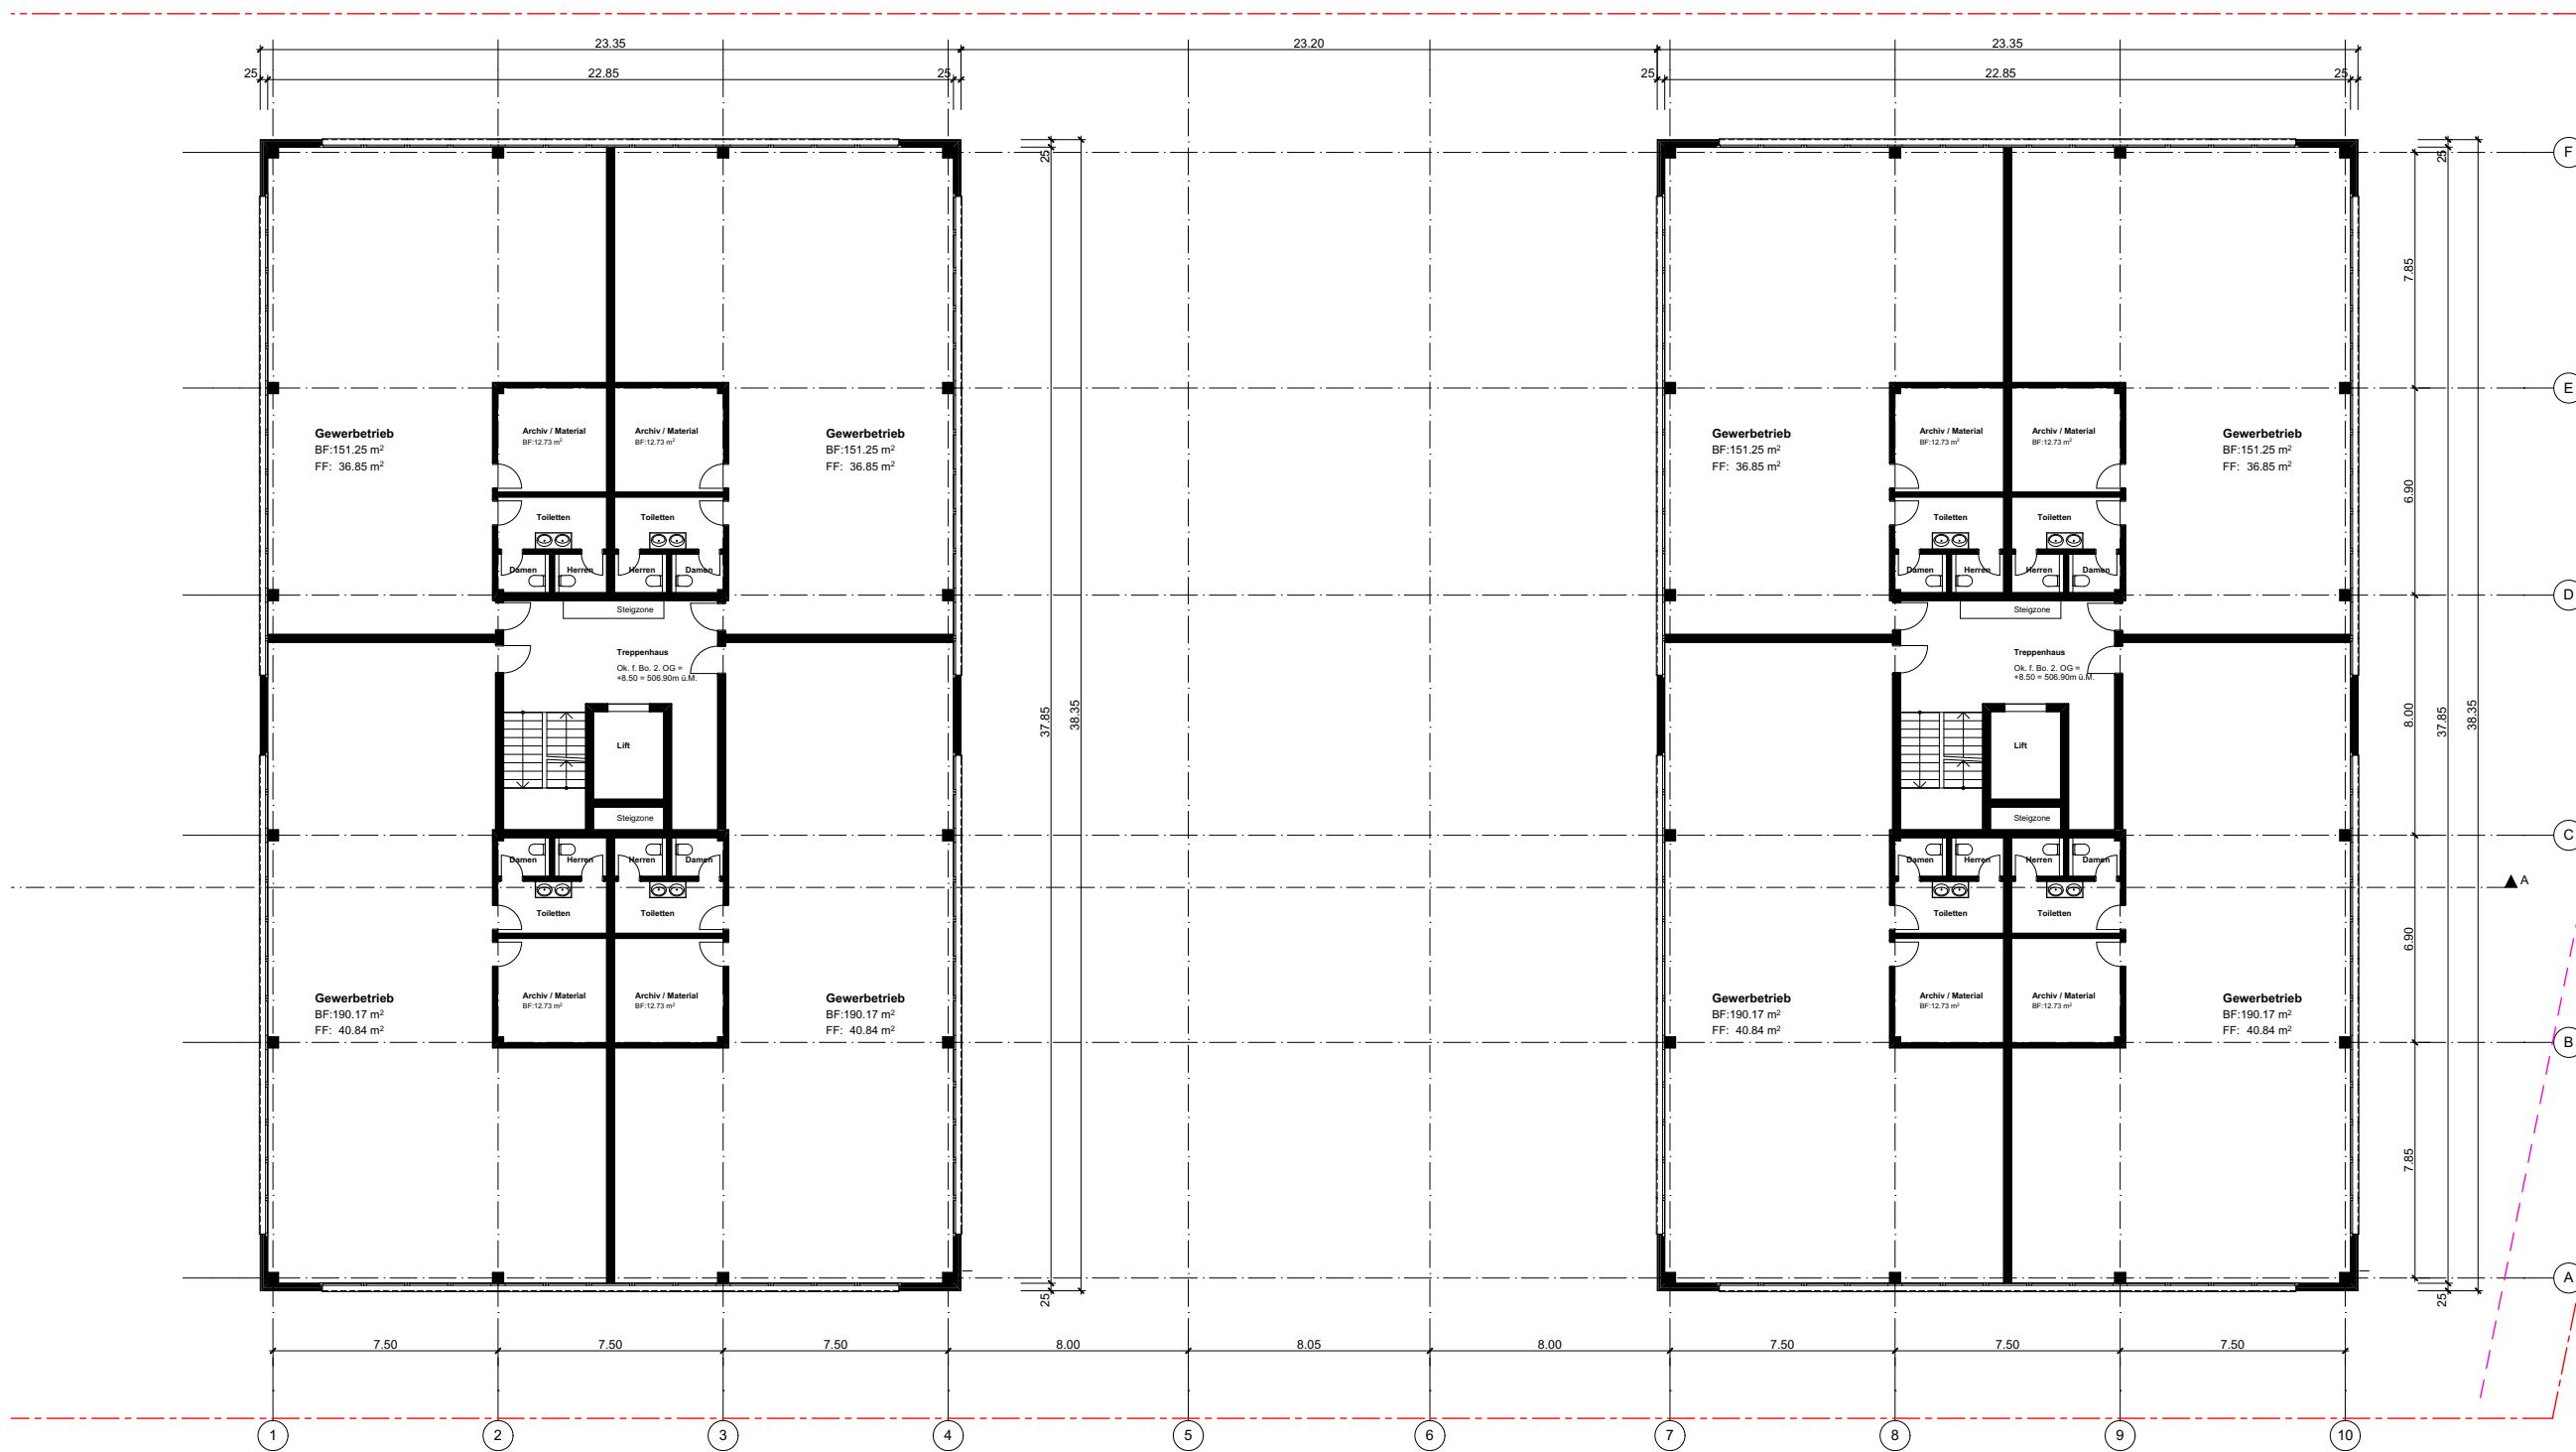

Grundriss 2. / 4. OG



Datum: 29.02.2016
 Massstab: 1:250
 Zeichner: DB

